


Rear Elevation




Elevation To Attleborough Rd



End Elevation to access

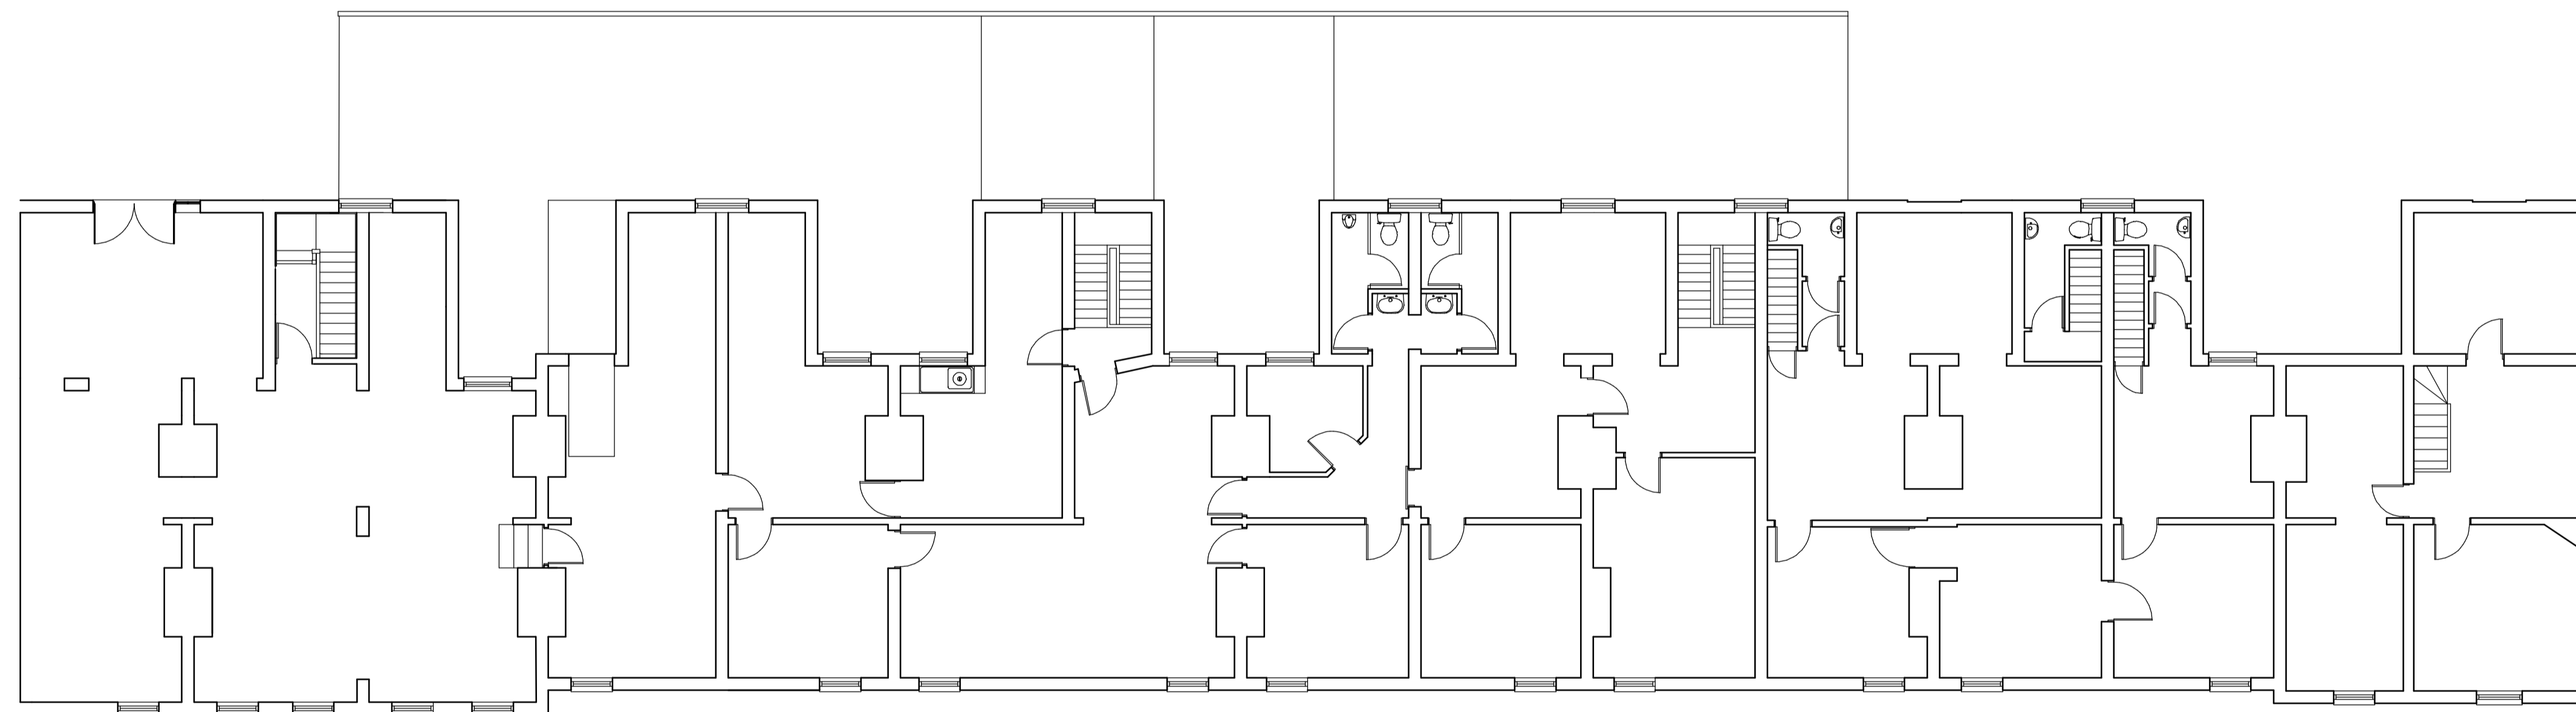

first floor plan

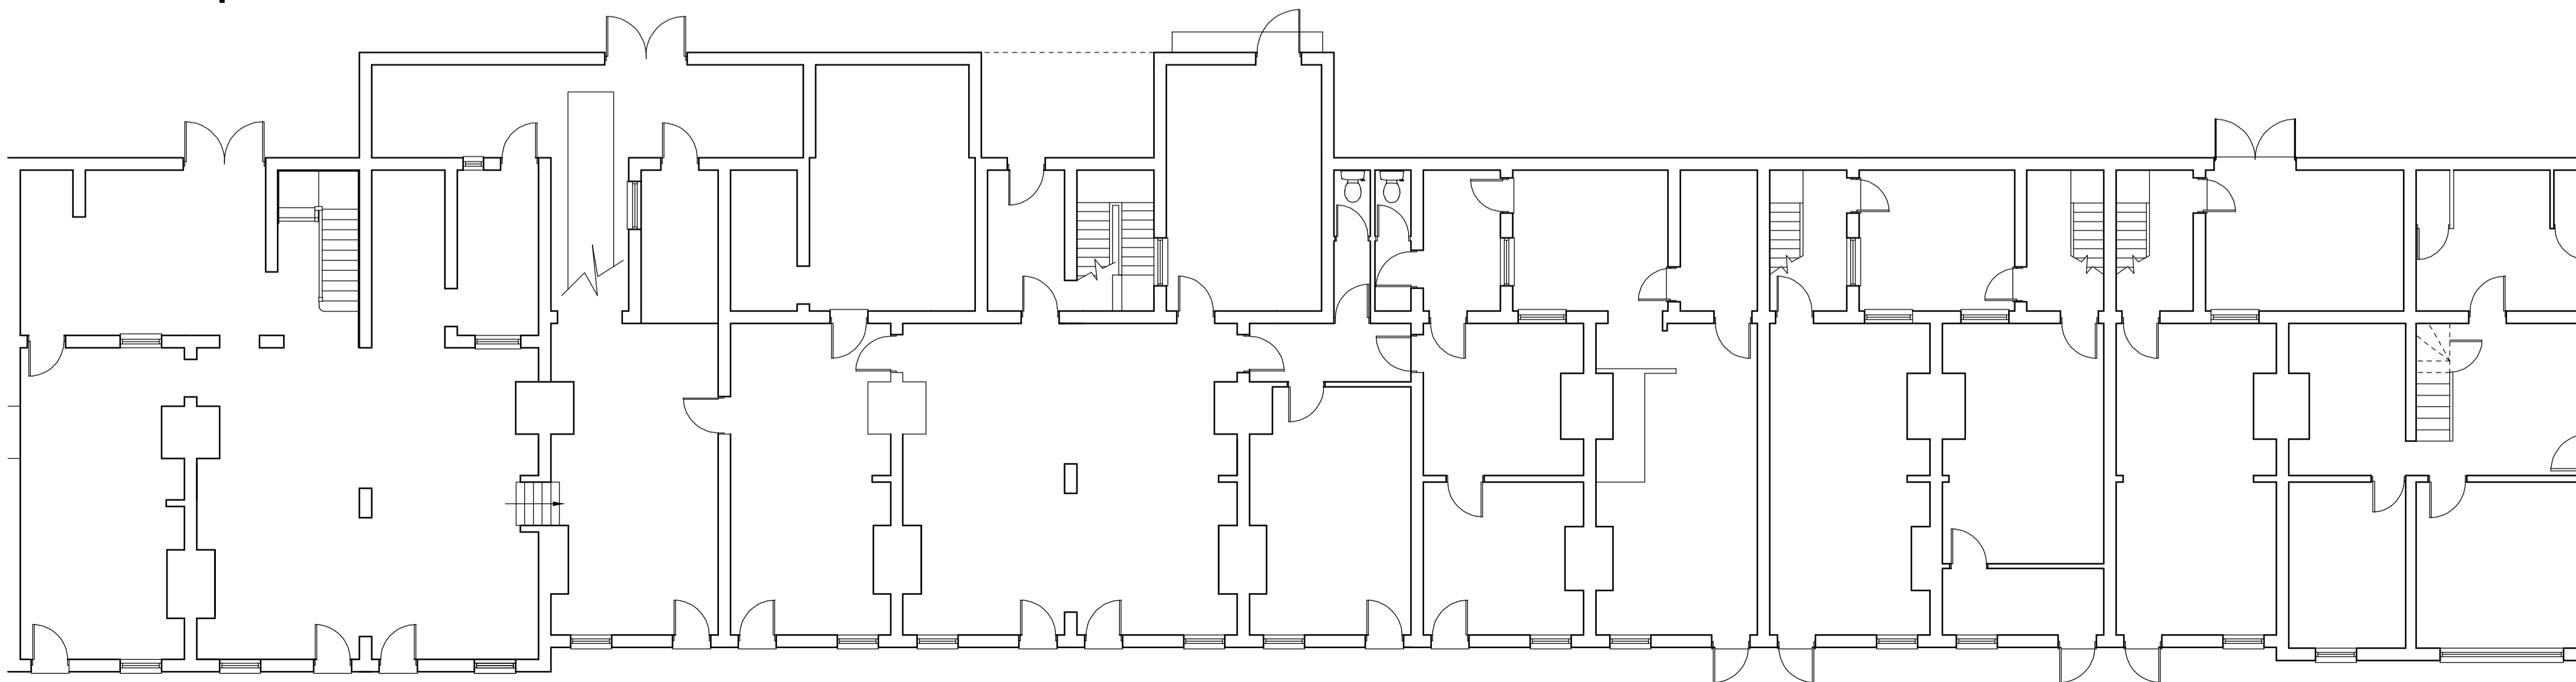

ground floor plan

INTERNAL LAYOUT IS INDICATIVE ONLY
AS NOT ALL AREAS ARE ACCESSIBLE.
LAYOUT COMPILED FROM HISTORIC DATA.

client	Phillips Tuftex	hayward ARCHITECTS LTD	
project	Albion Buildings Attleborough Road Nuneaton		
drawing	As Existing	19 Station Rd Hinckley Leicestershire LE10 1AW www.hayward-architects.co.uk	
scale	1 : 100	sheet	
author	LJW	date	July 22
		A1	job No 13/116 drawing No 50A

THE COPYRIGHT OF THIS DRAWING IS VESTED IN HAYWARD ARCHITECTS LTD.
REPRODUCTION IN ANY FORM, EITHER IN WHOLE OR IN PART IS FORBIDDEN WITHOUT THE PRIOR WRITTEN PERMISSION
OF THE COPYRIGHT HOLDER. DO NOT SCALE FROM DRAWING AND ONLY FIGURED DIMENSIONS ARE TO BE USED