



Ground Floor Plan

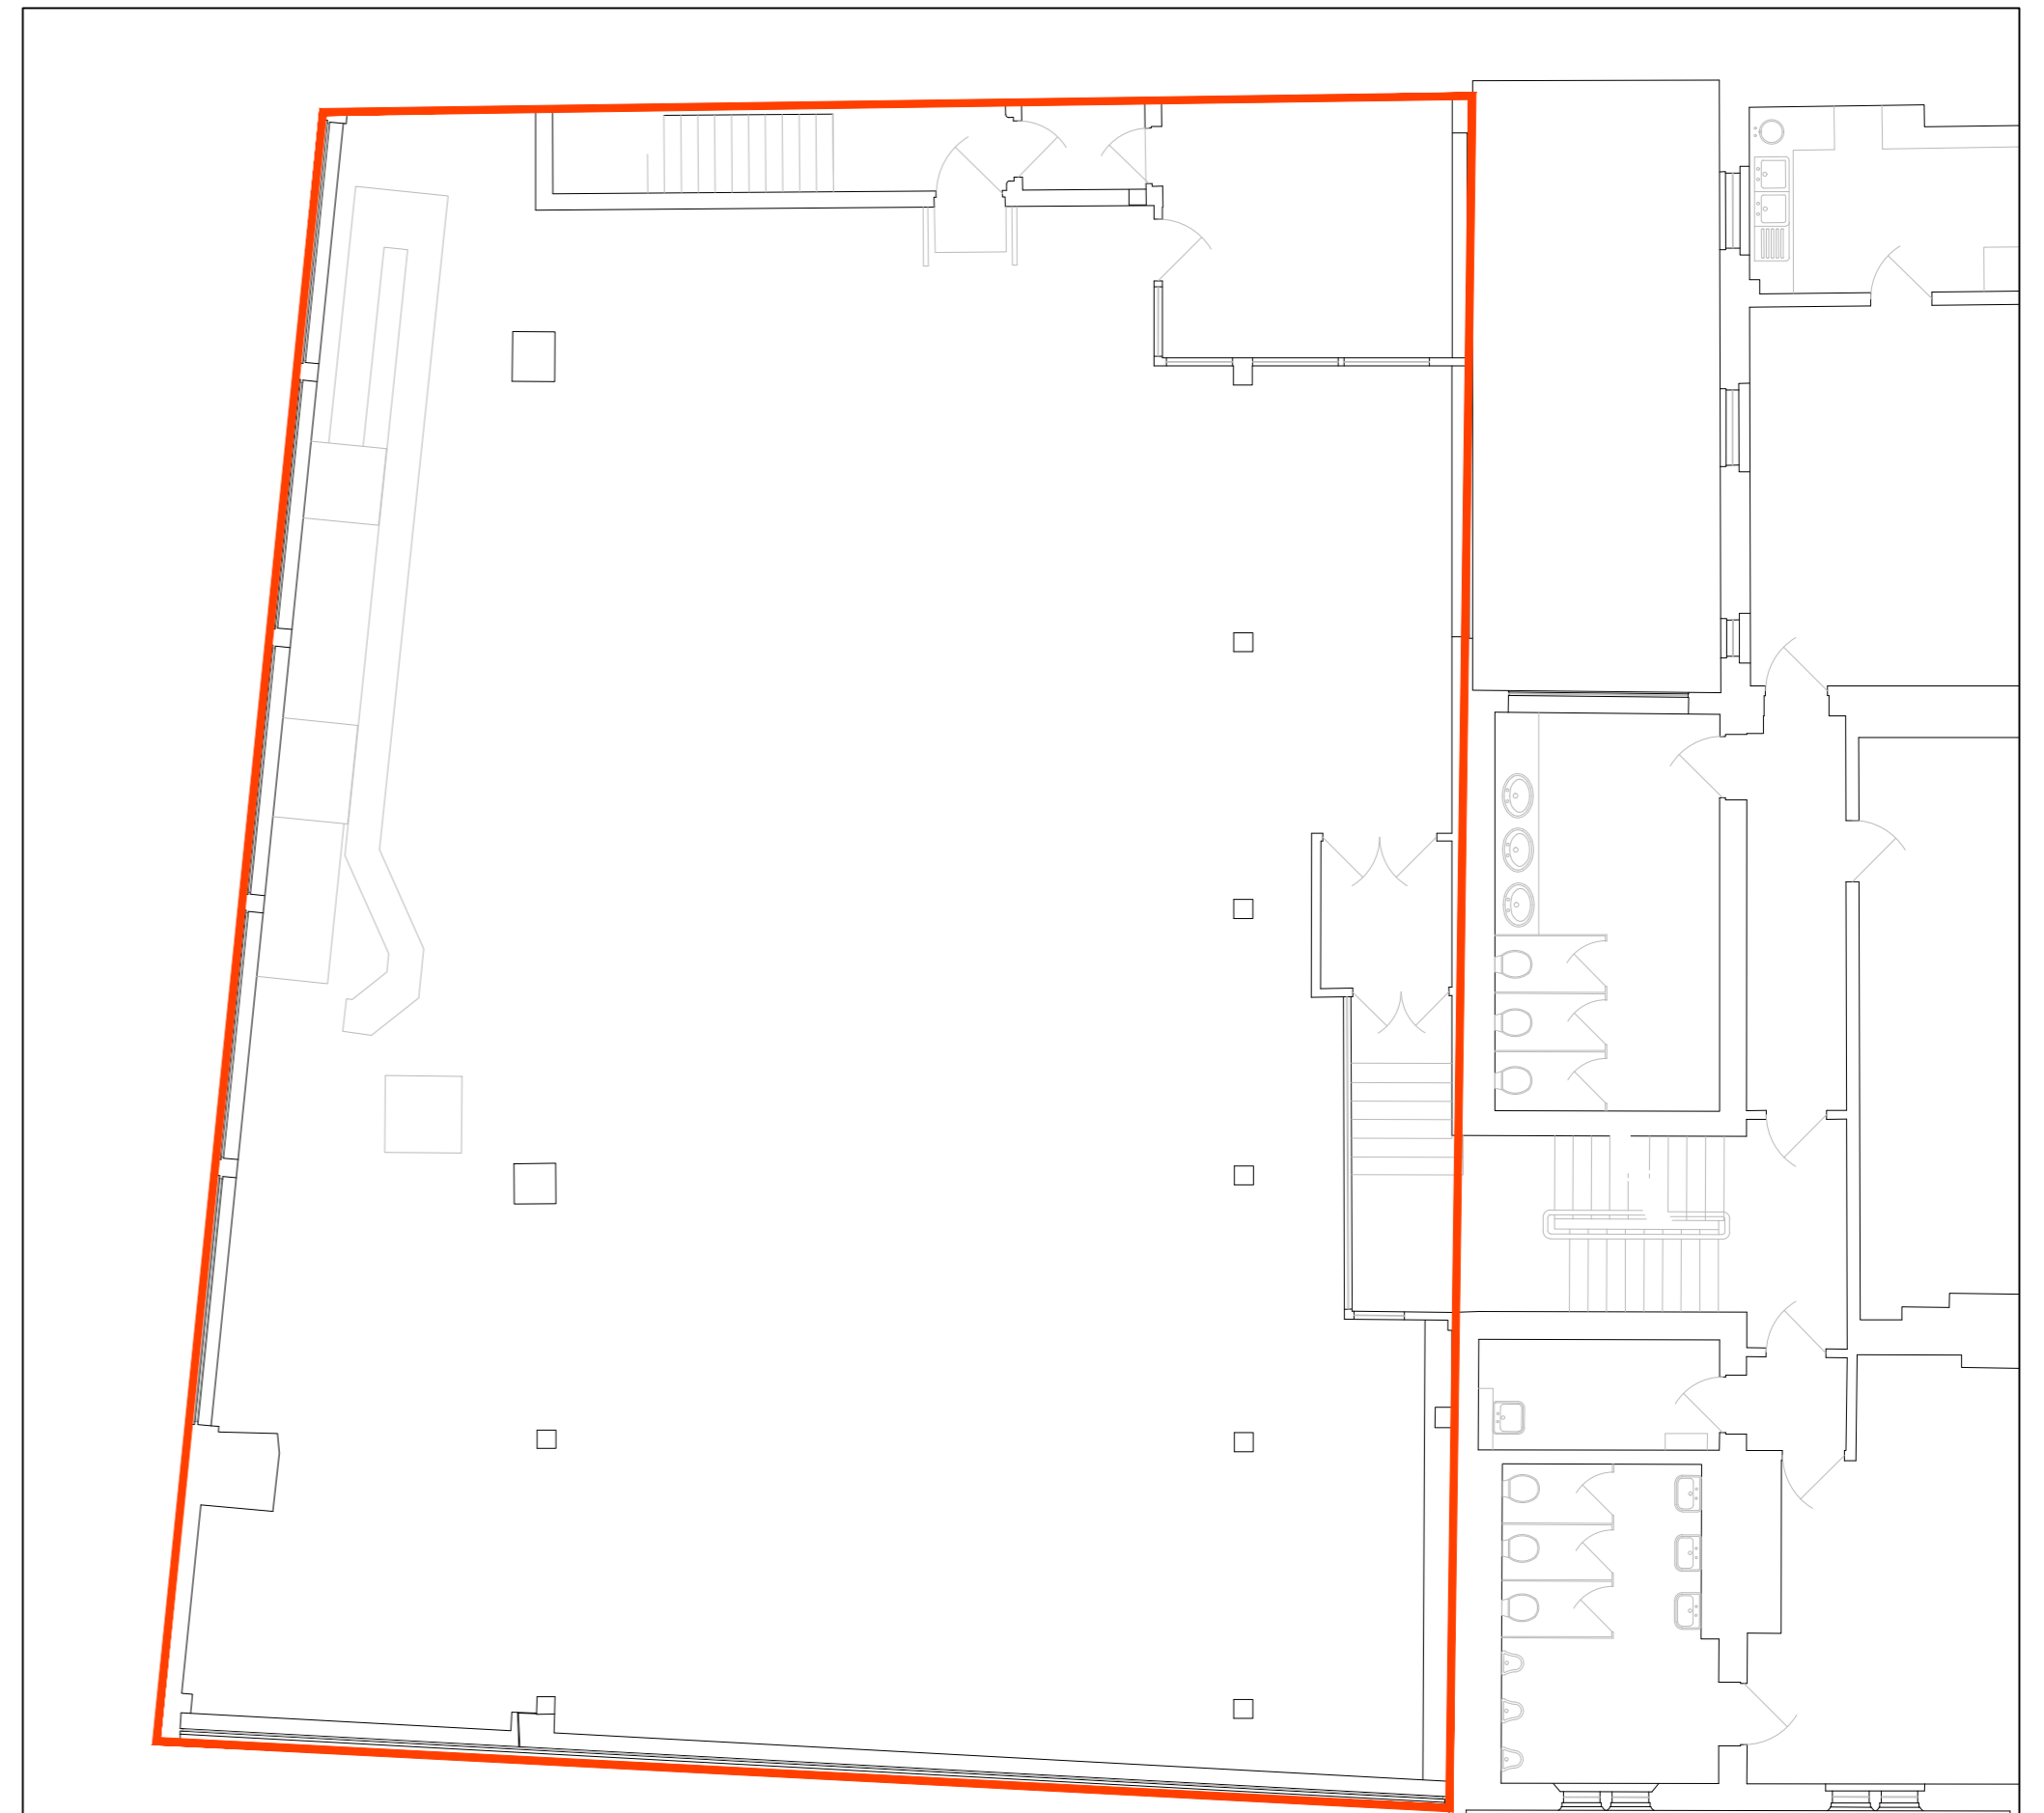

First Floor Plan

0 1 5 10
Metres at scale 1:100

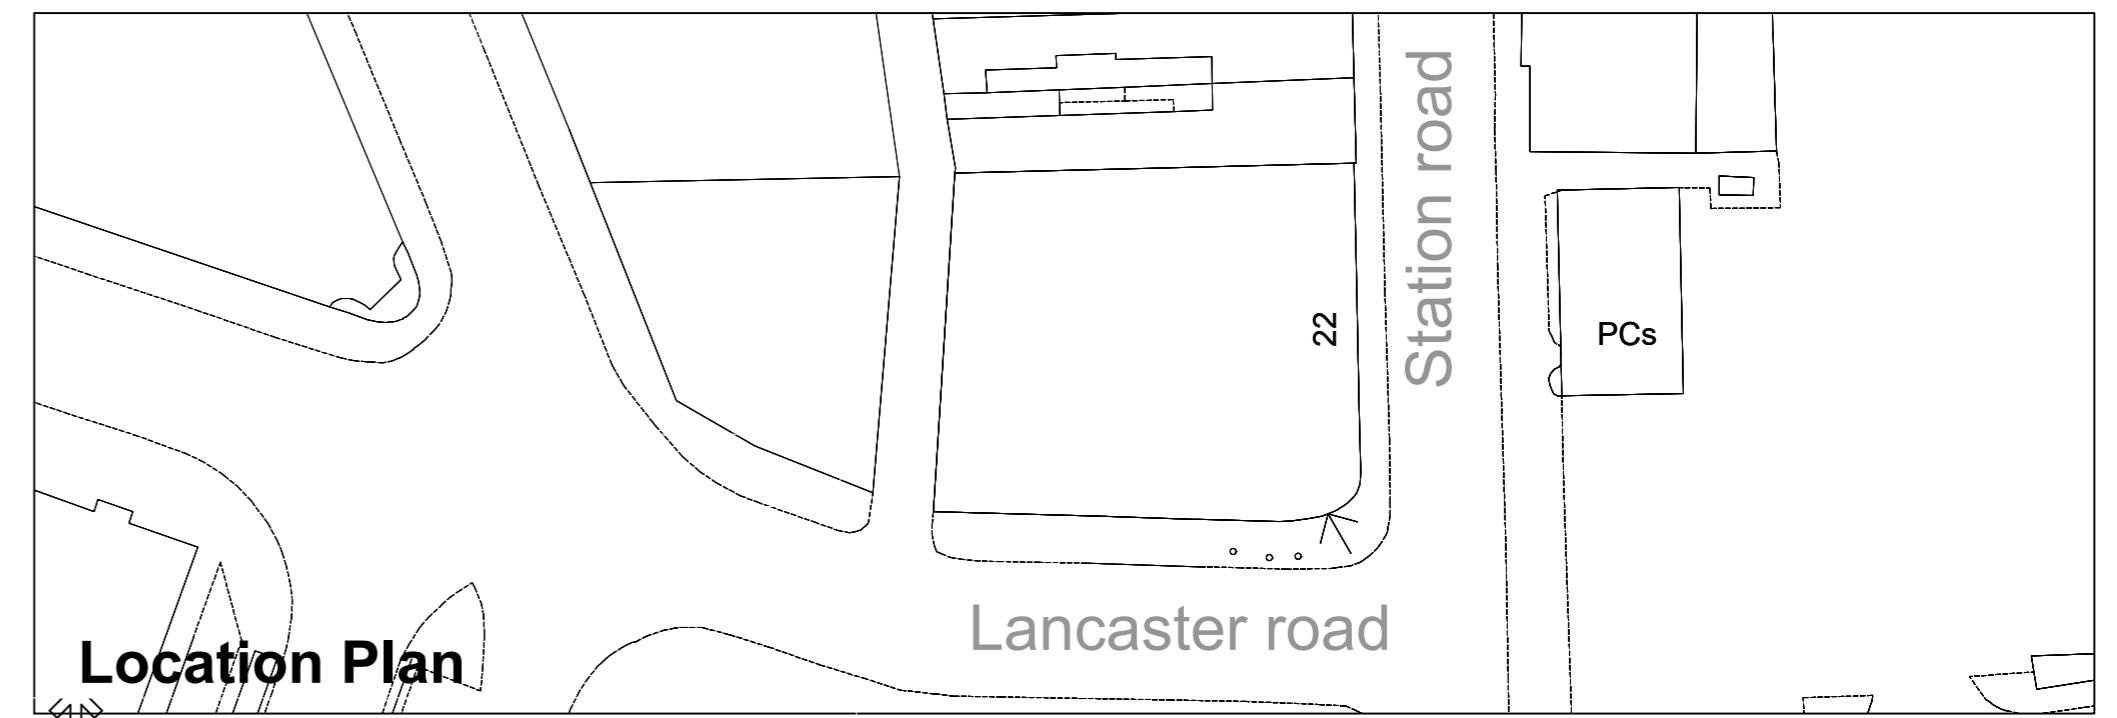

Location Plan

0 5 10 20 30 40 50
Metres at scale 1:500