


Stockwell House, Hinckley  
GROUND FLOOR PLAN

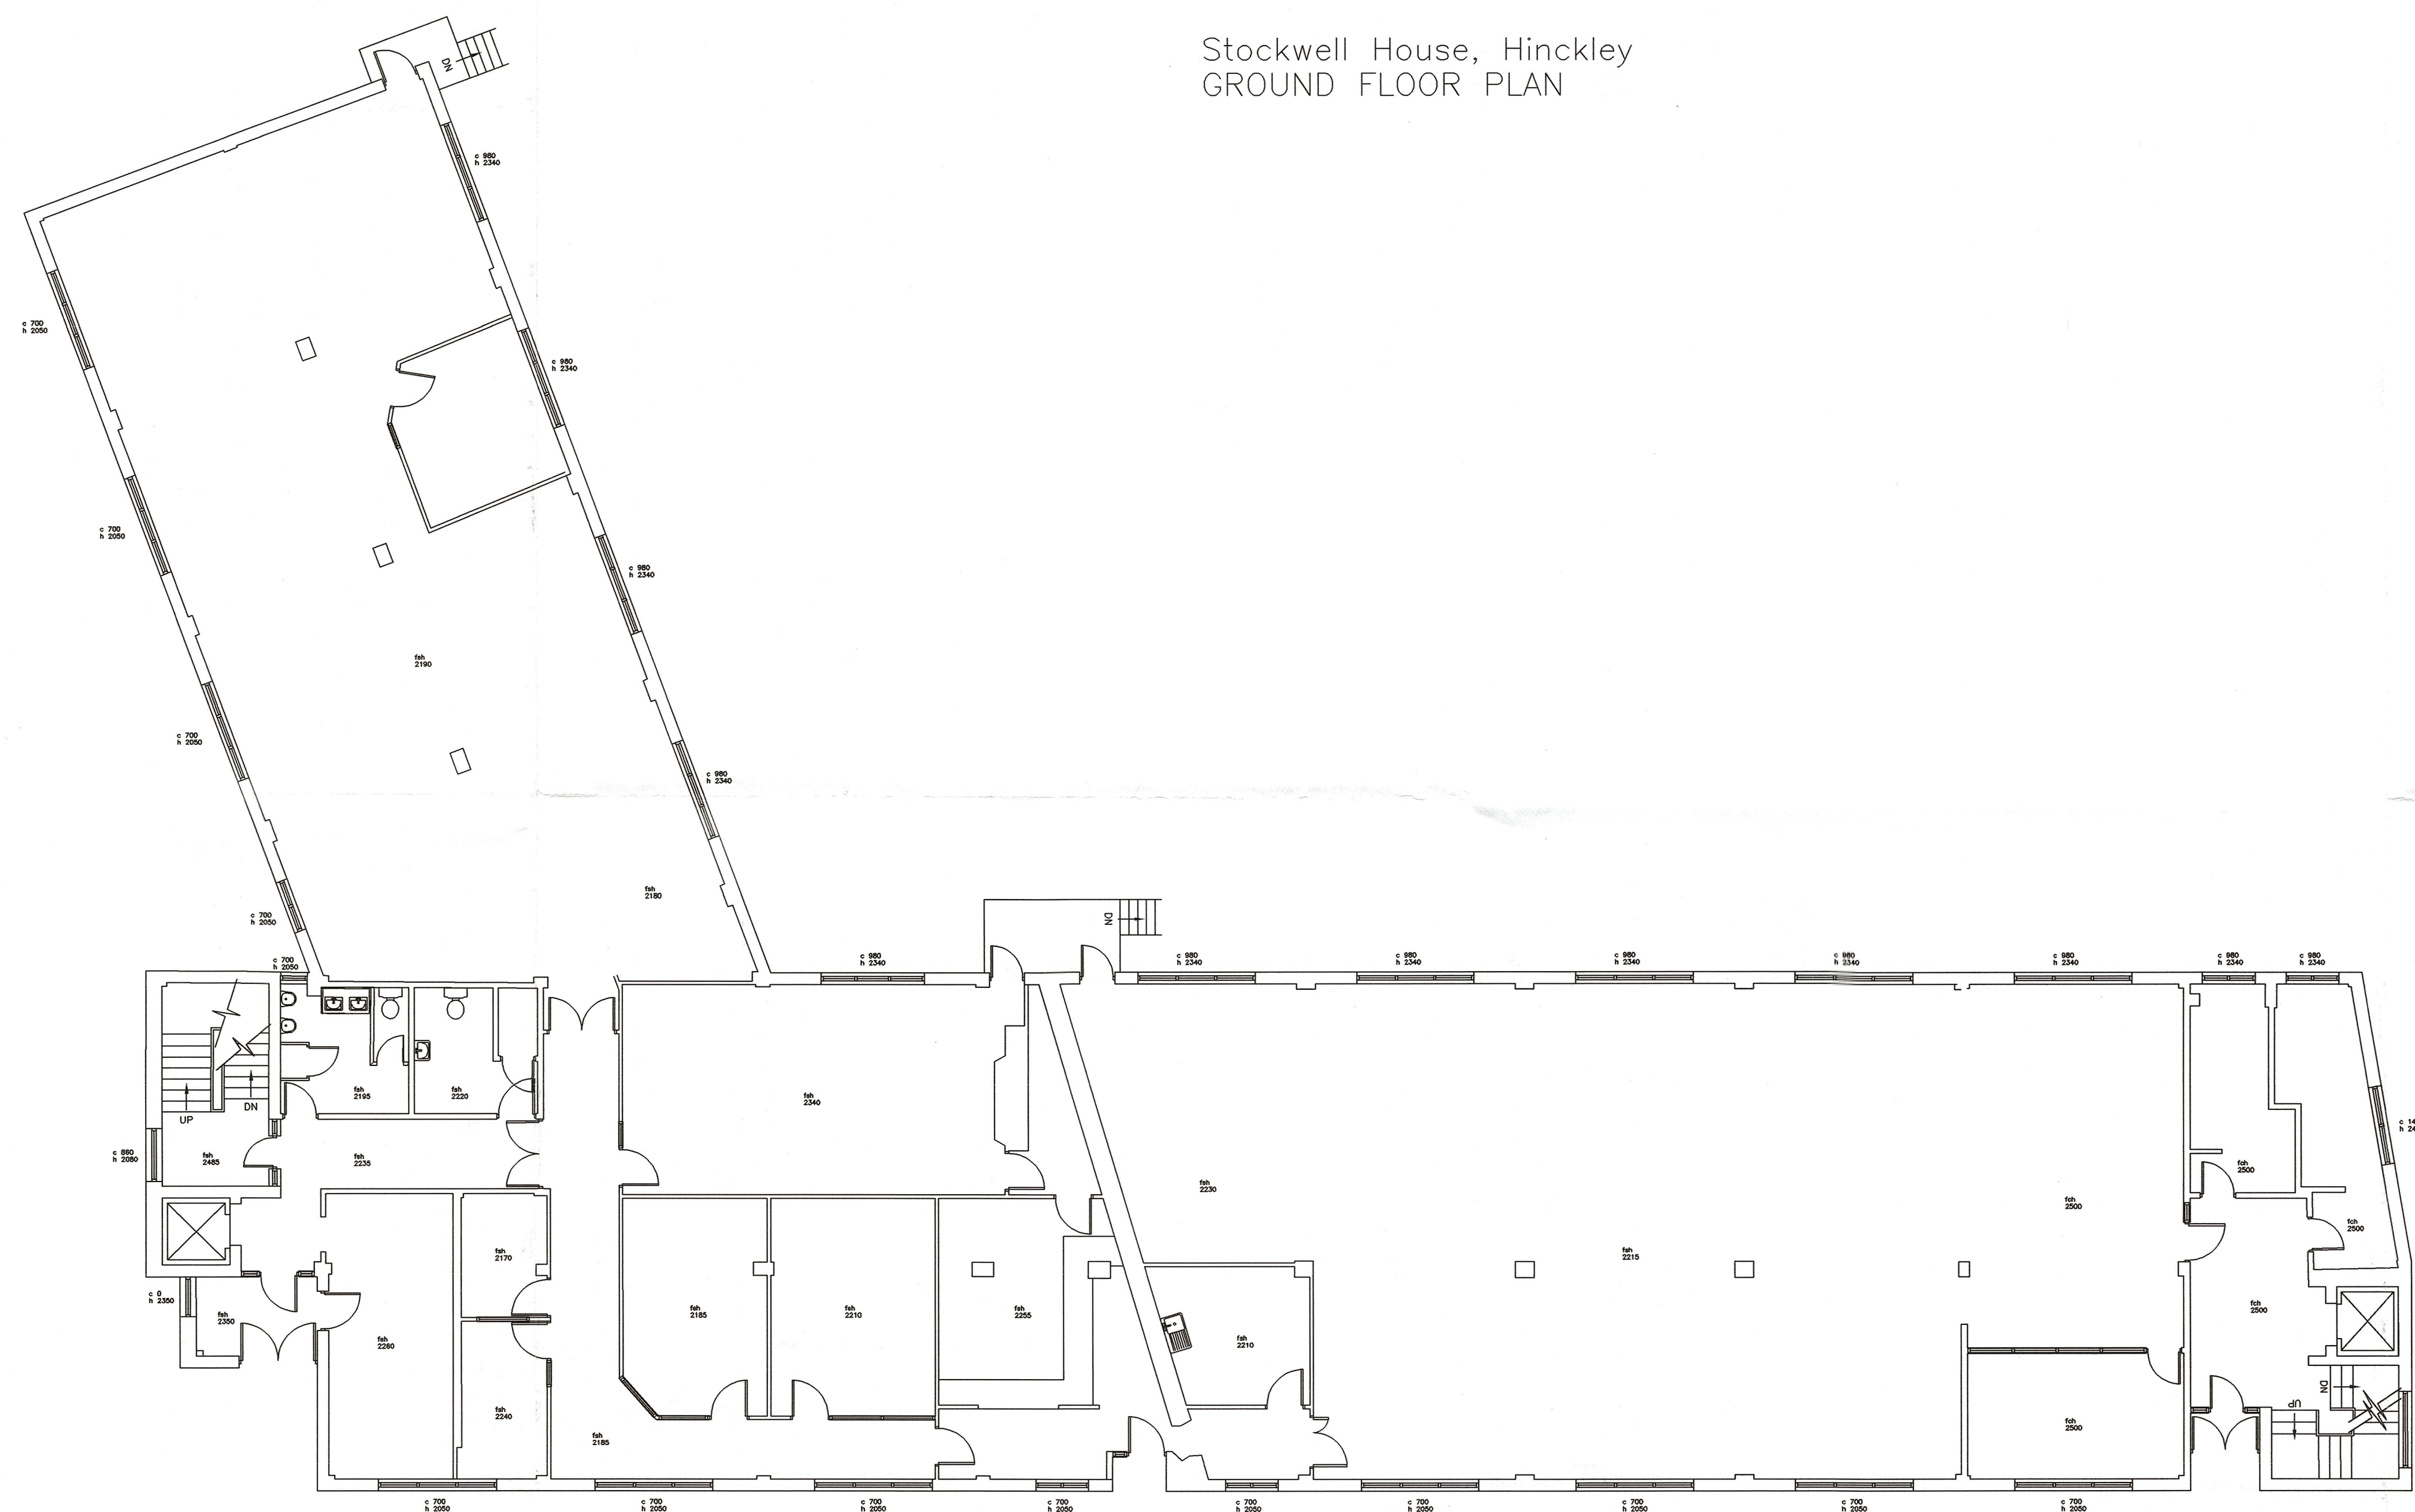

Notes

Tenants existing partitions to remain

Client

STUDON HOLDINGS  
55 HINCKLEY ROAD  
LEICESTER FOREST ROAD  
LEICESTER  
LE3 3GC

Project

DILAPIDATION  
REINSTATEMENT APPRAISAL

Drawing

GROUND FLOOR AS  
EXISTING

Job No. DWG No.

31873 01

Scale Date Drawn Checked

1/100 23.3.01 tn

**Lambert Smith  
Hampton**

Building Consultancy

Aquila House  
St Giles Terrace  
Northampton NN1 2BN  
Telephone 01604 230606  
Fax 01604 231549  
E Mail bsnpntn@sh.co.uk