


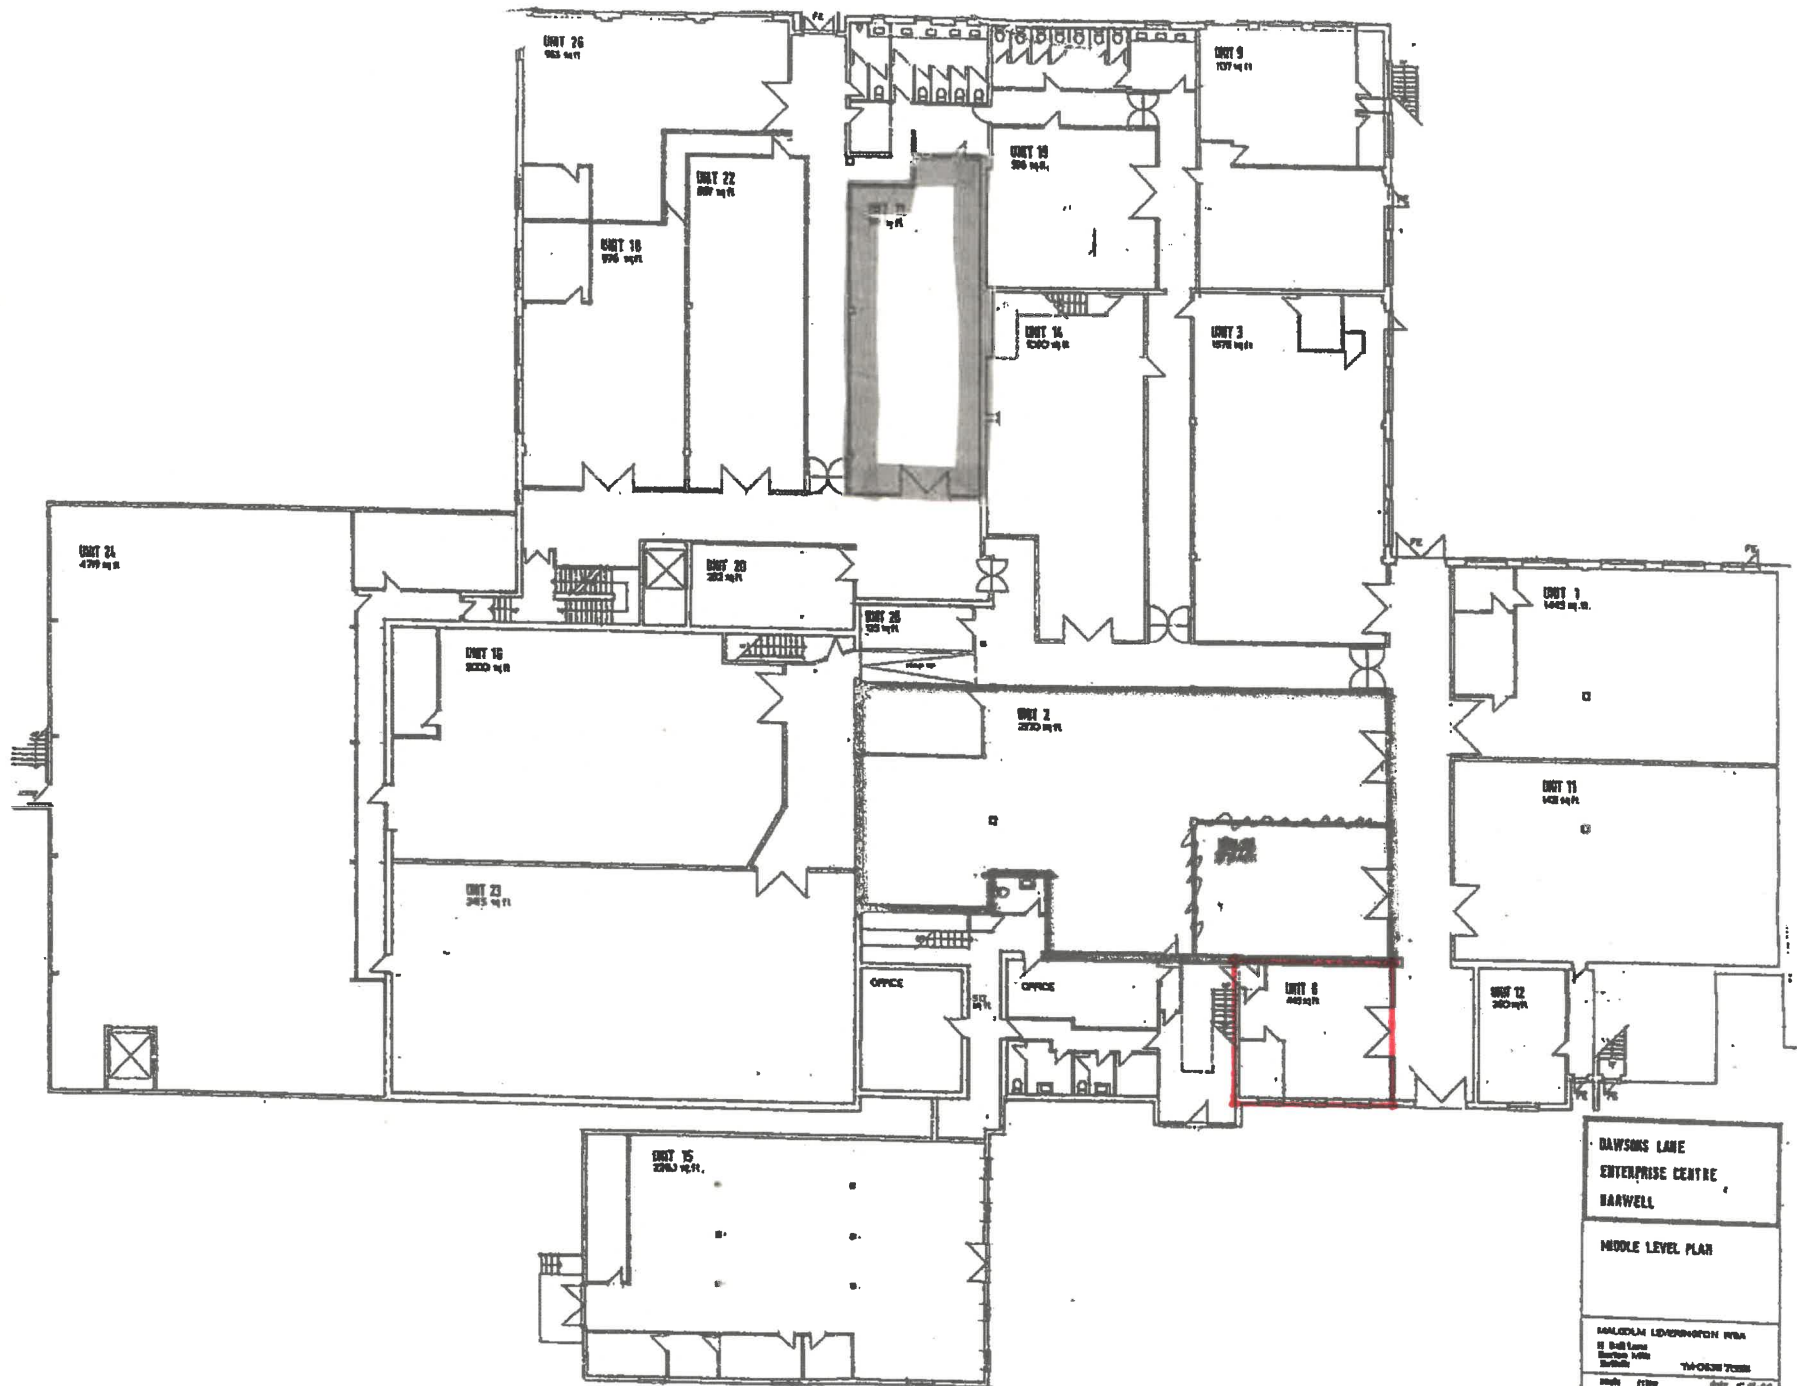

DAWSONS LANE ENTERPRISE CENTRE HARWELL		
MIDDLE LEVEL PLAN		
MALCOLM LEWIS/ROBIN WEA 11 Bell Lane Barnes TW8 Telford TW08 7JH		
Scale	1:100	Date 05.01.00
305/6		