


OFFICE COPY issued by
GLOUCESTER
DISTRICT LAND REGISTRY
Title No: **WK 155 542**
COPY (liable to distortion)

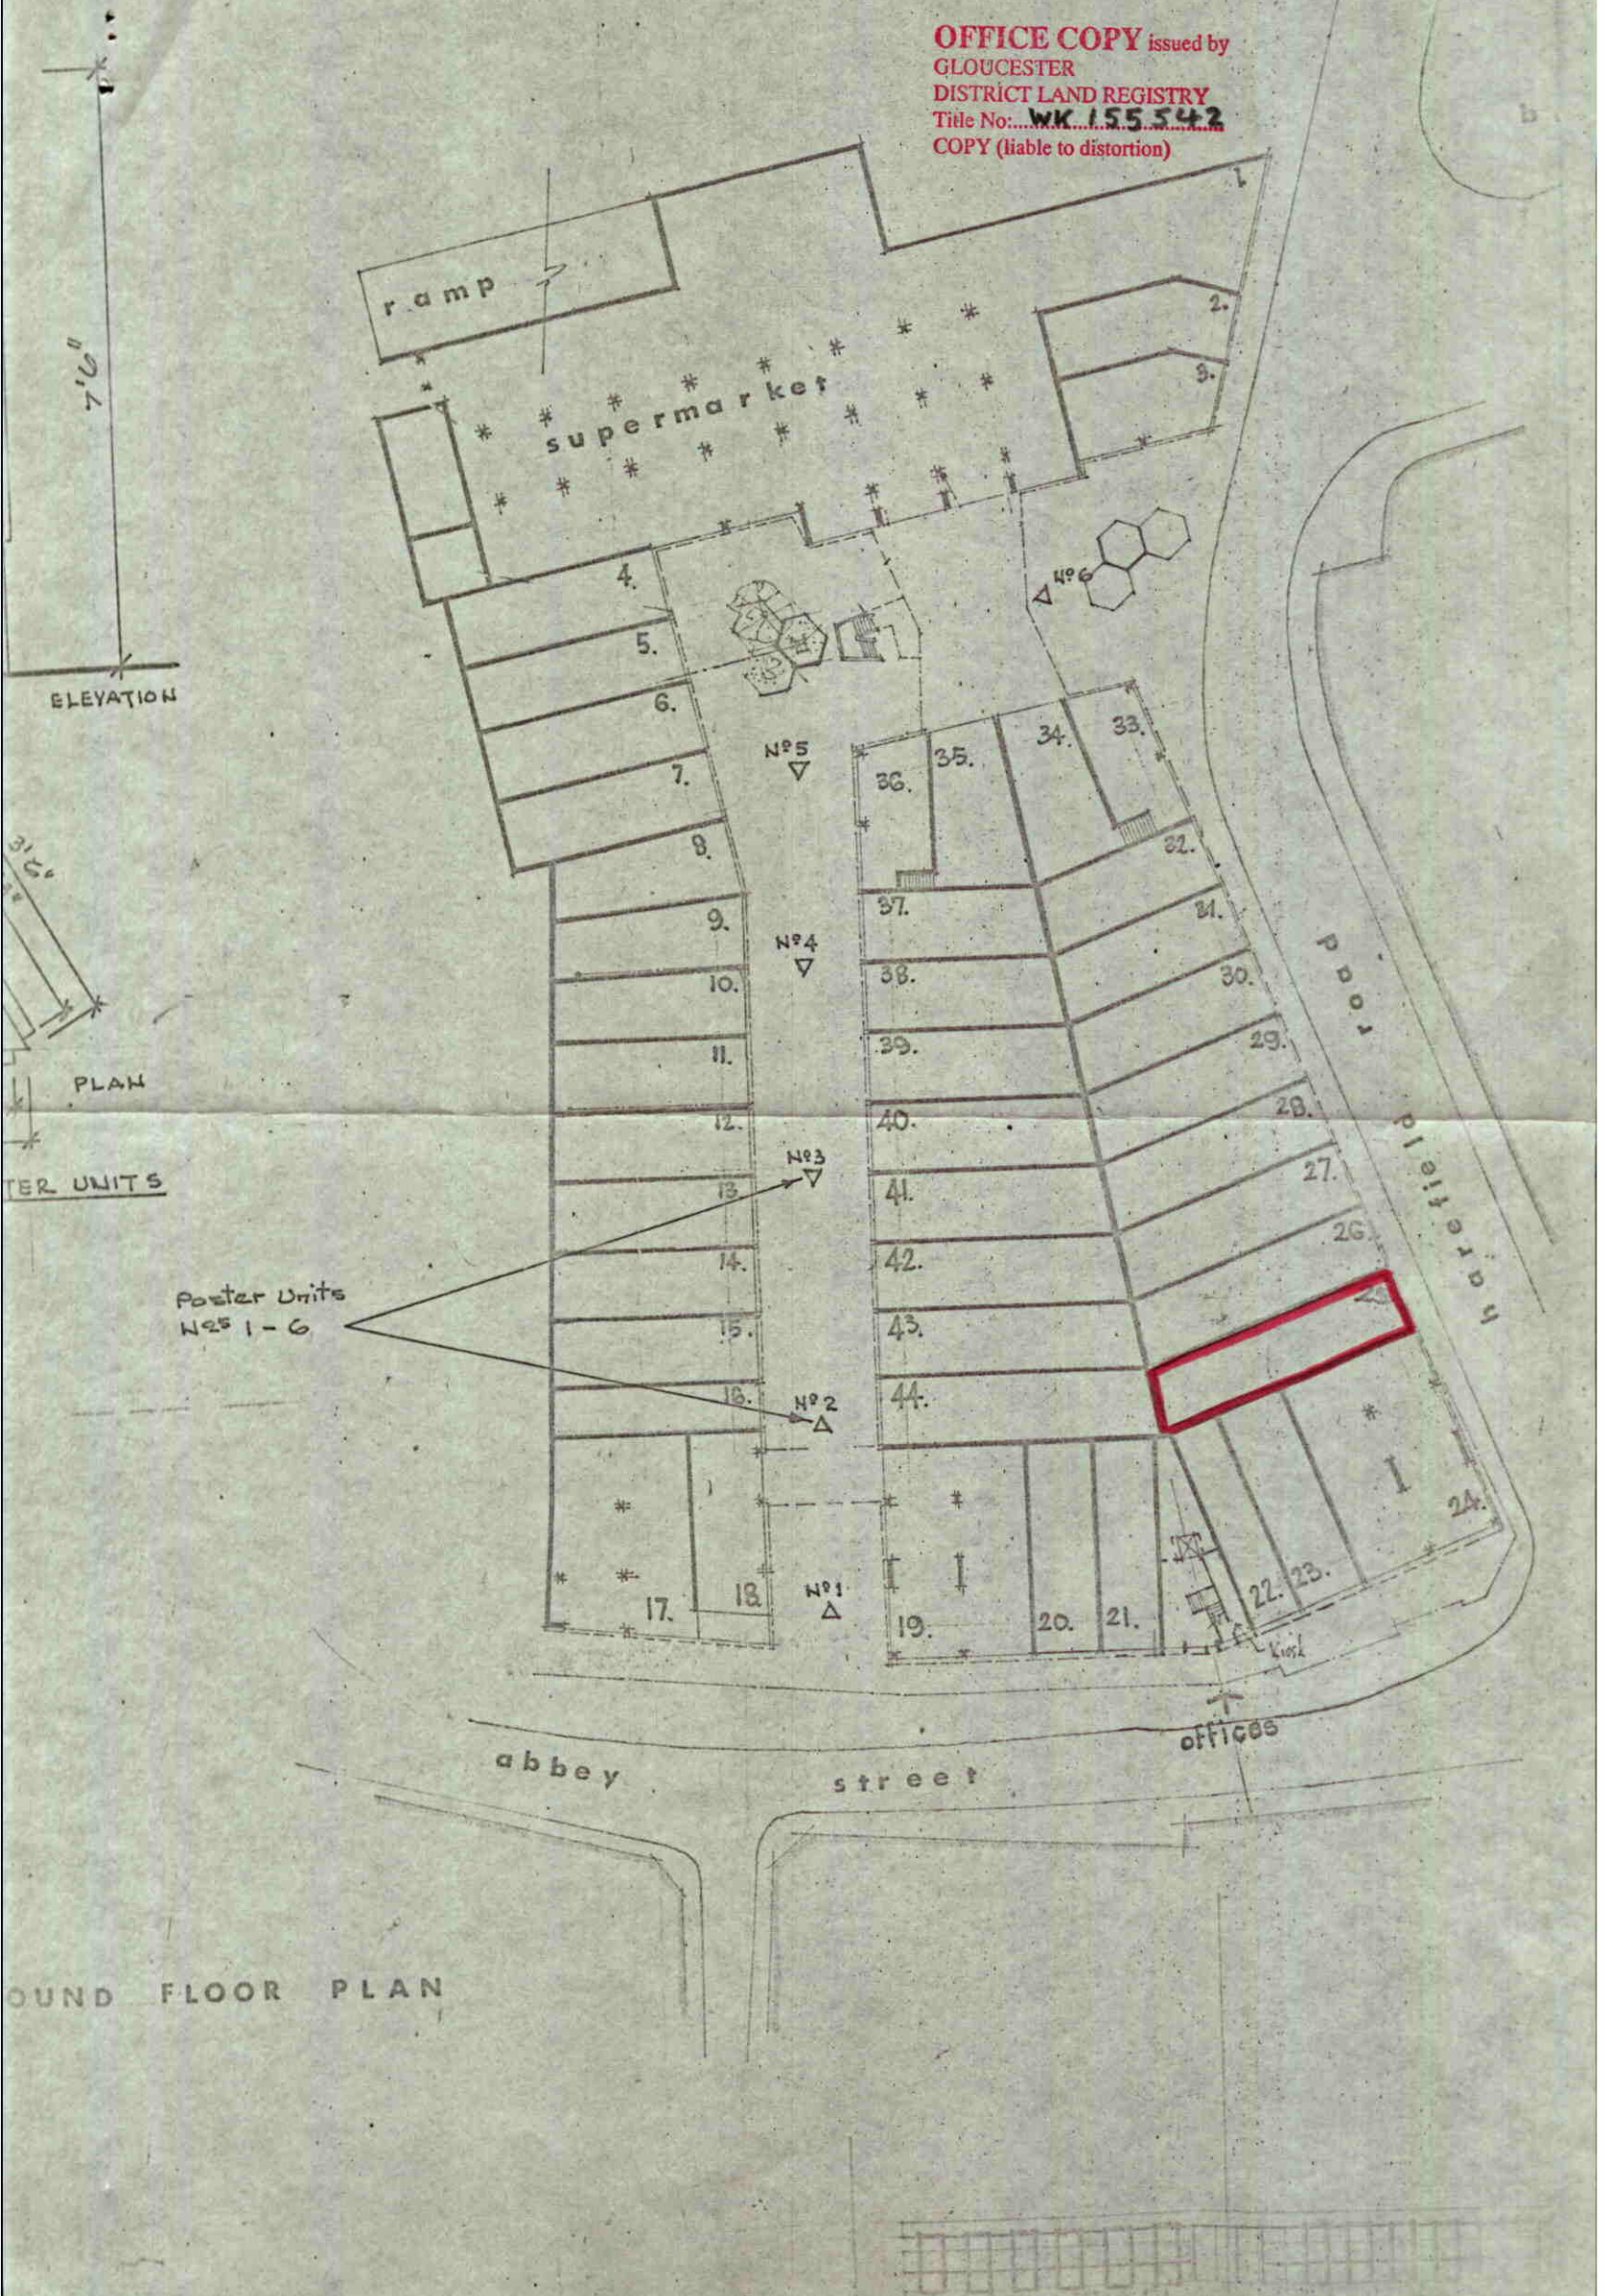

Poster Units
Nos 1-6

abbey street

offices

Harefield Road

ramp

supermarket

ELEVATION

PLAN

POSTER UNITS

GROUND FLOOR PLAN